


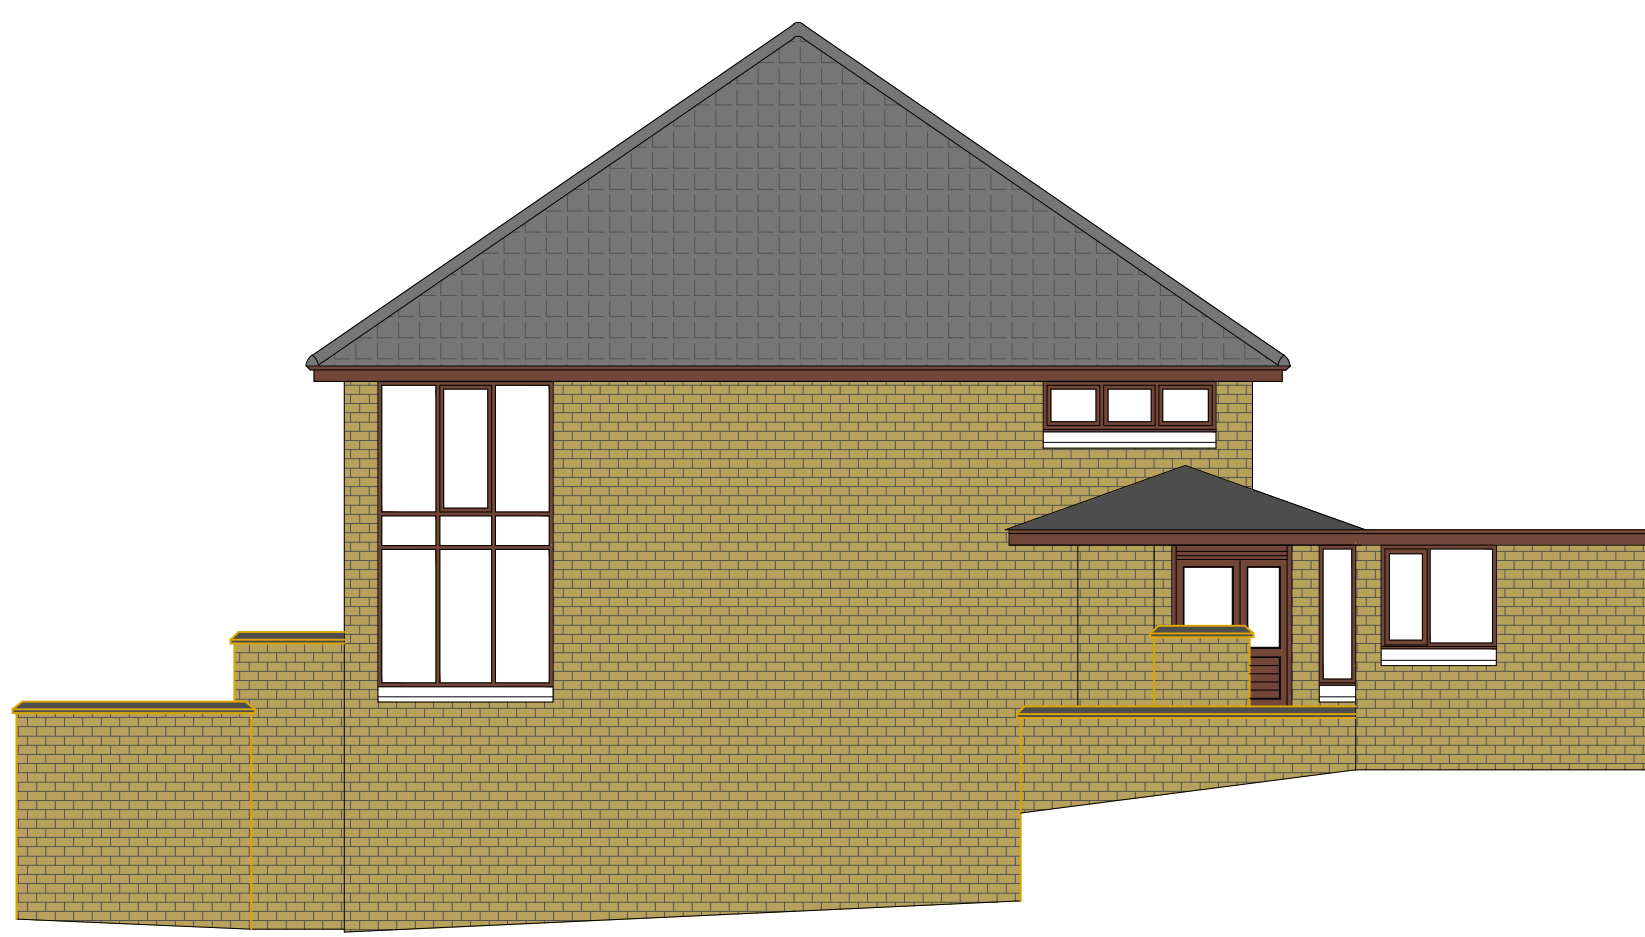


North Elevation




Main Entrance
East Elevation



Main Entrance
West Elevation

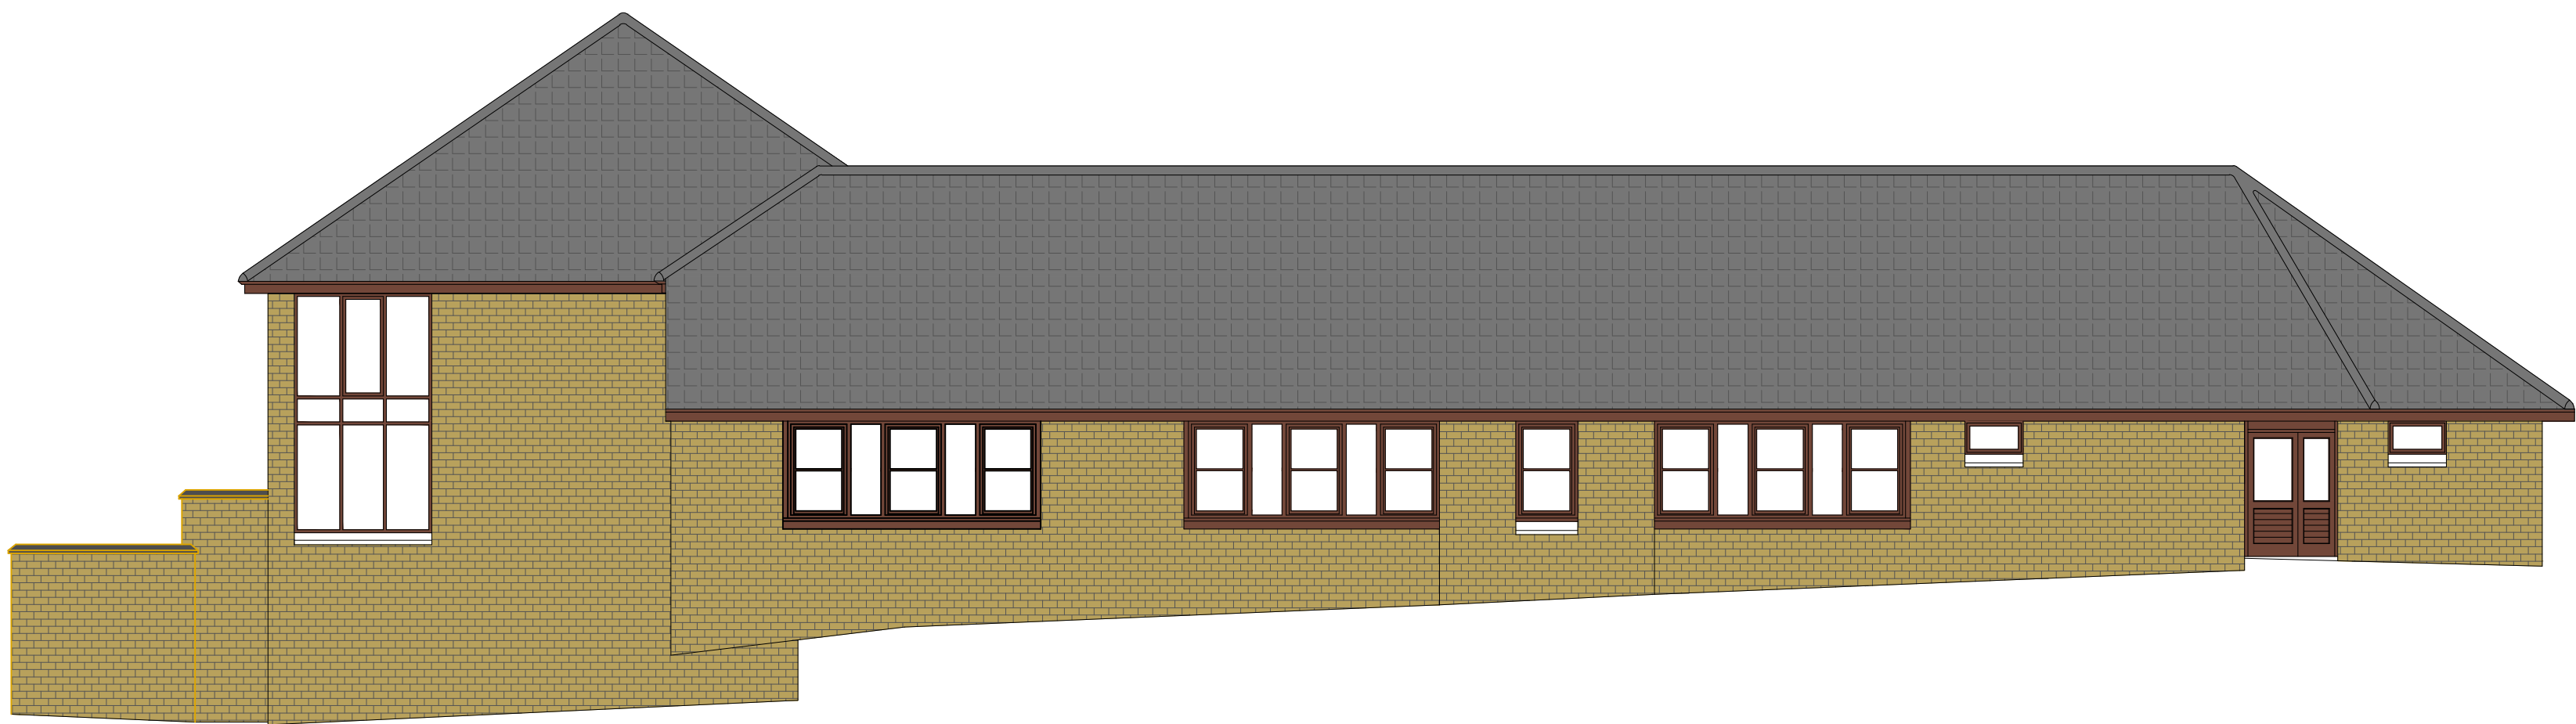


West Elevation

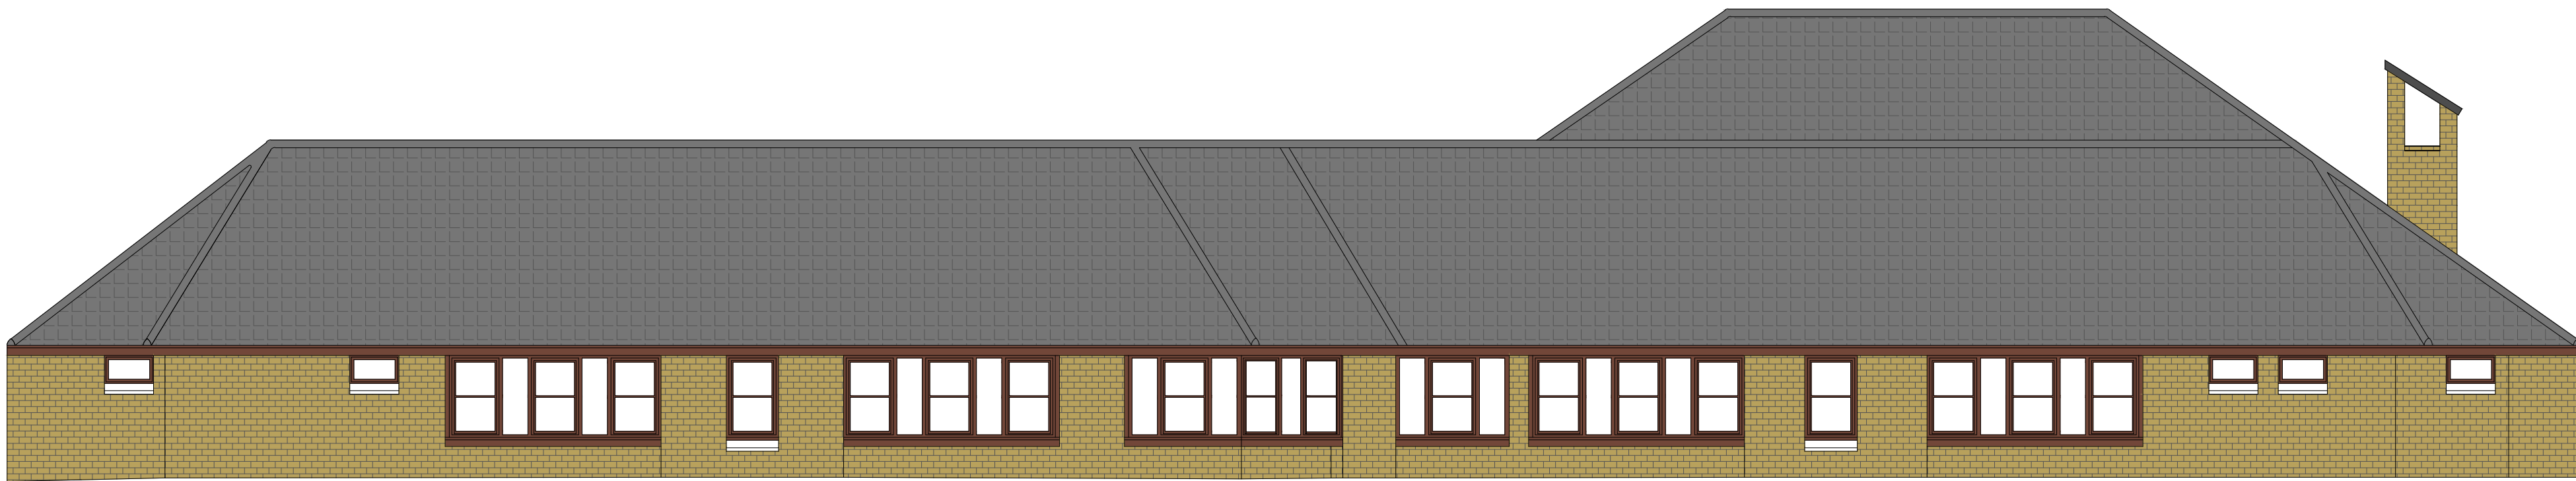

South Elevation



East Elevation

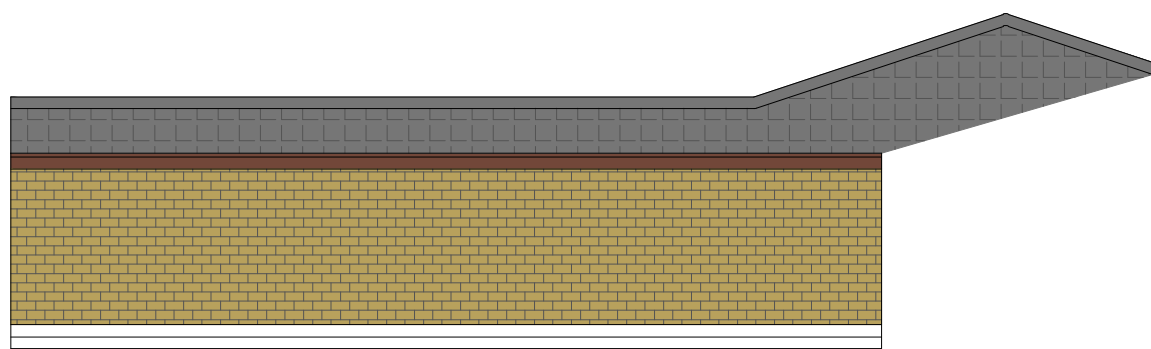

Court Yard 2
North Elevation




Court Yard 2
East Elevation



Court Yard 2
South Elevation



Court Yard 2
West Elevation

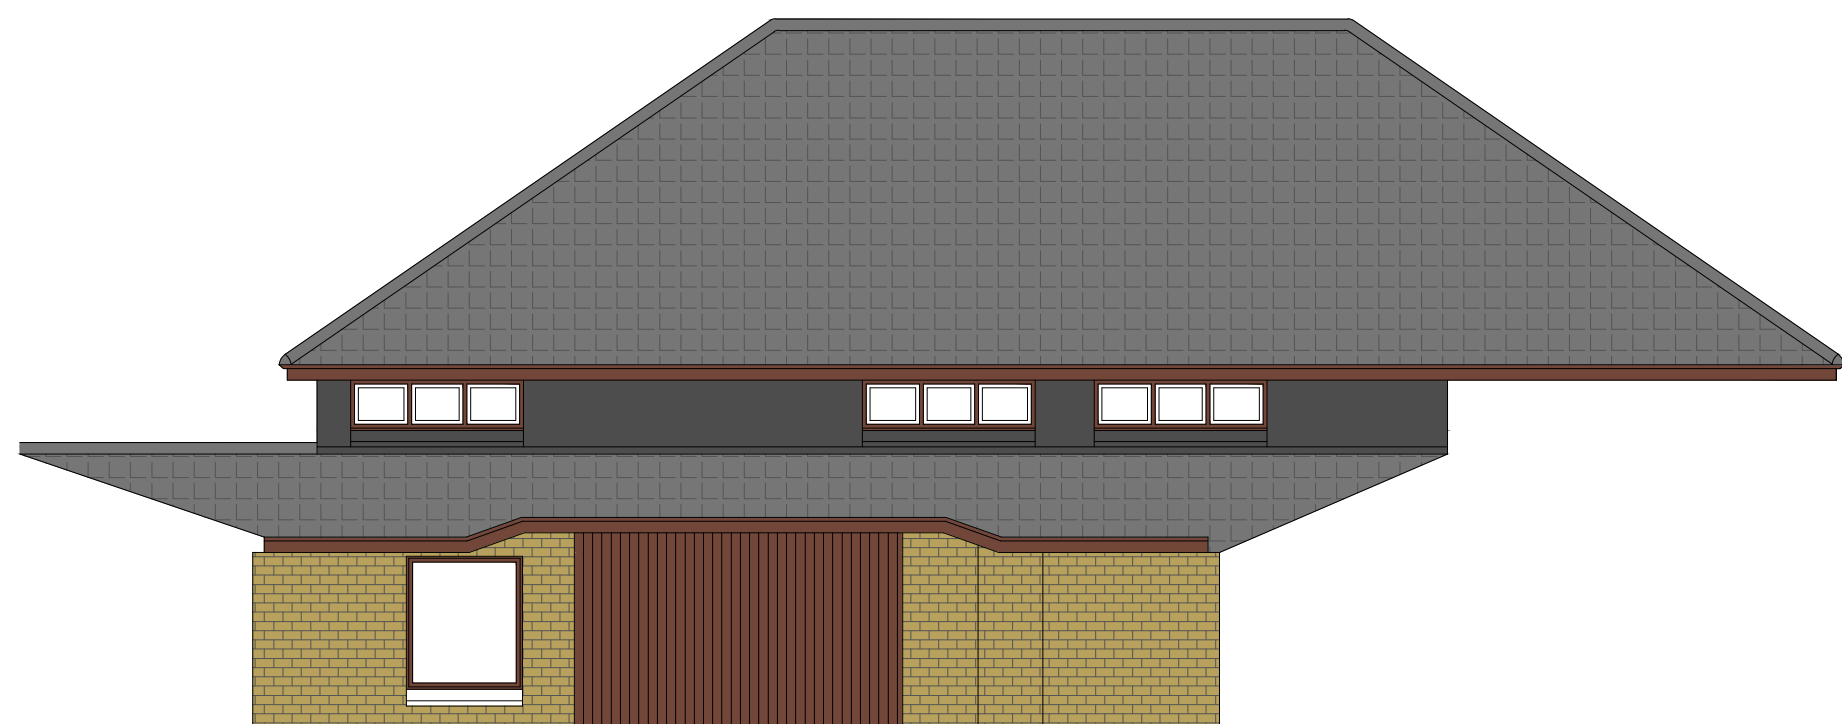

Court Yard 2
North Elevation



Court Yard 2
East Elevation



Court Yard 2
South Elevation



Court Yard 2
West Elevation