


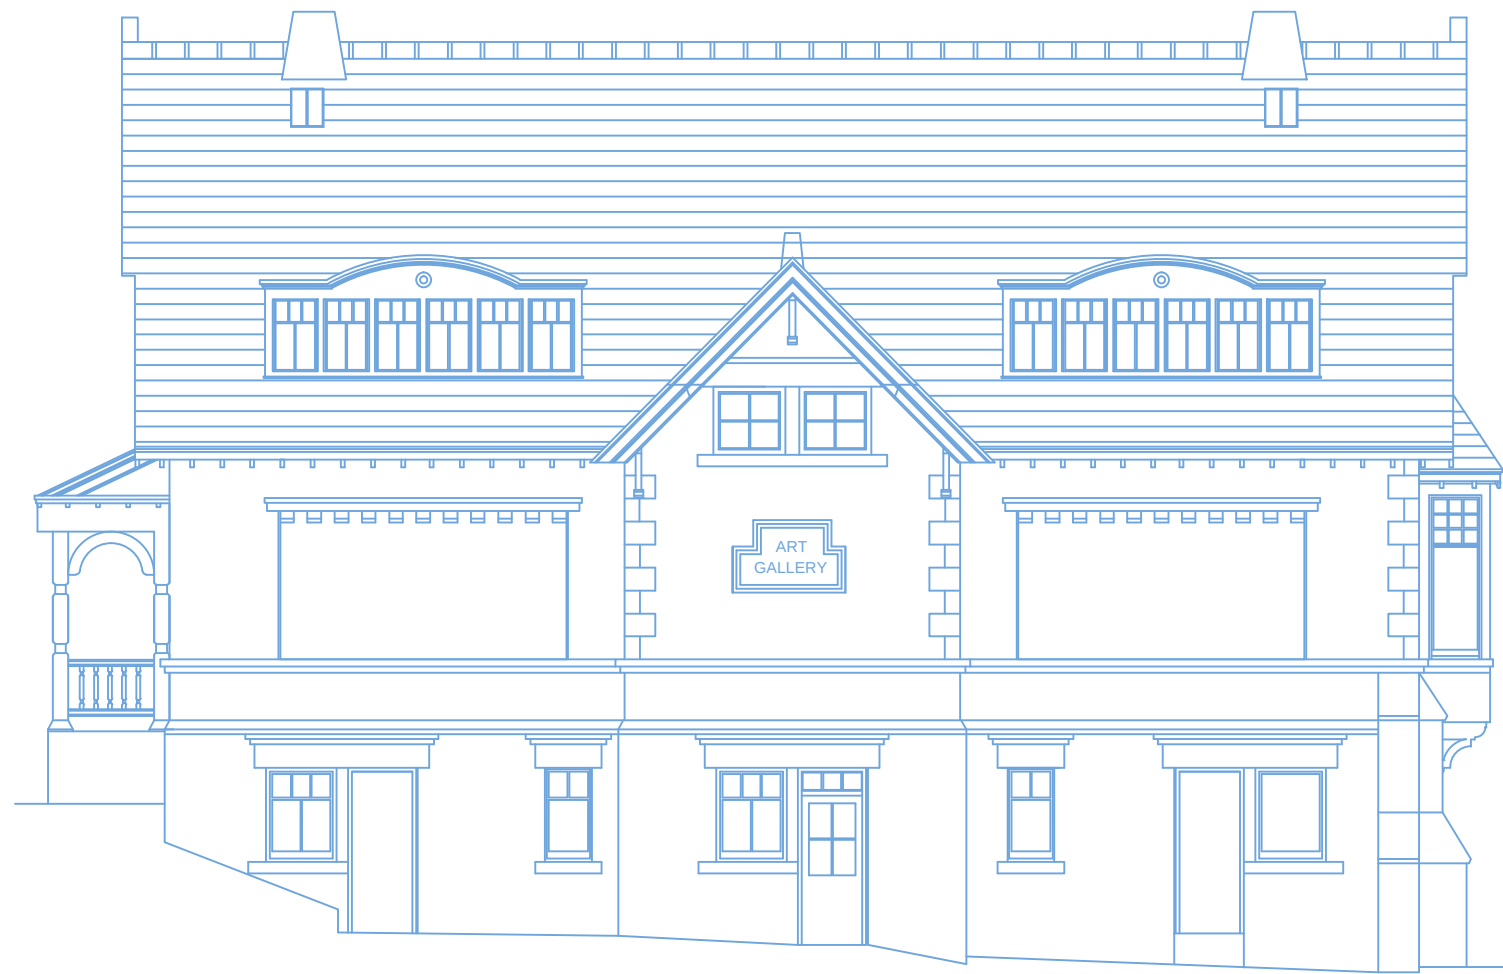

Elevation 'A'

Datum 5.00m



Elevation 'B'

Datum 5.00m




Elevation 'C'

Datum 5.00m




Elevation 'D'

Datum 5.00m

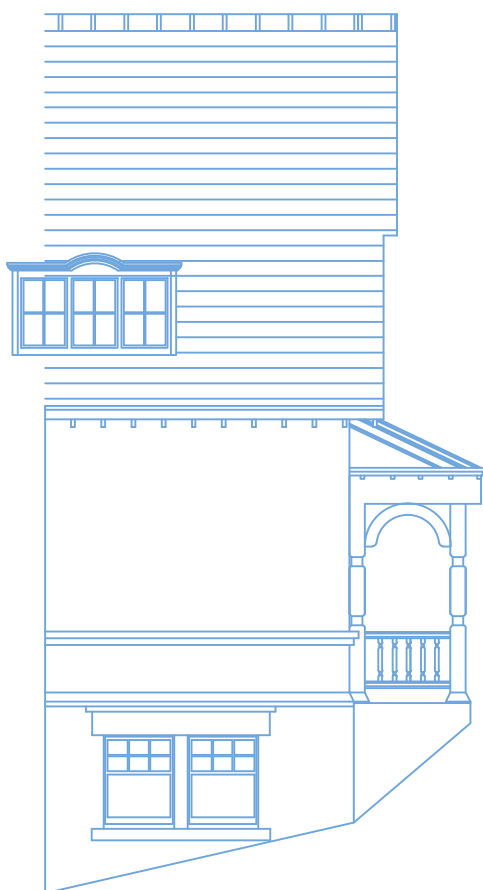


Elevation 'E'

Datum 5.00m

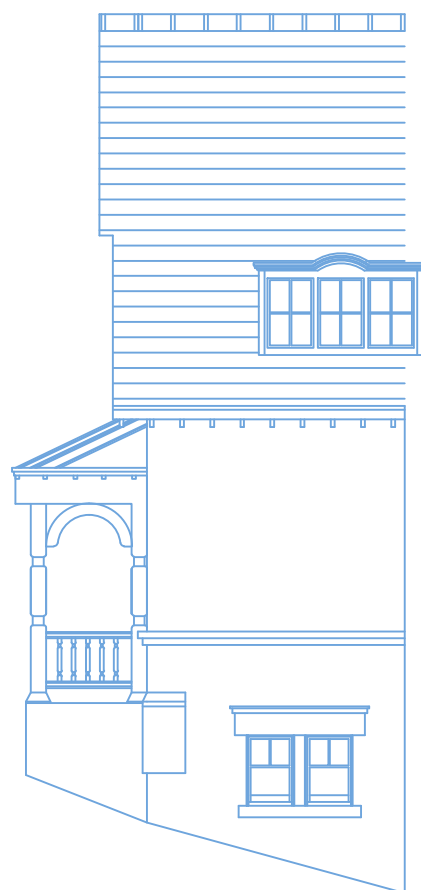


Elevation 'F'

Datum 5.00m

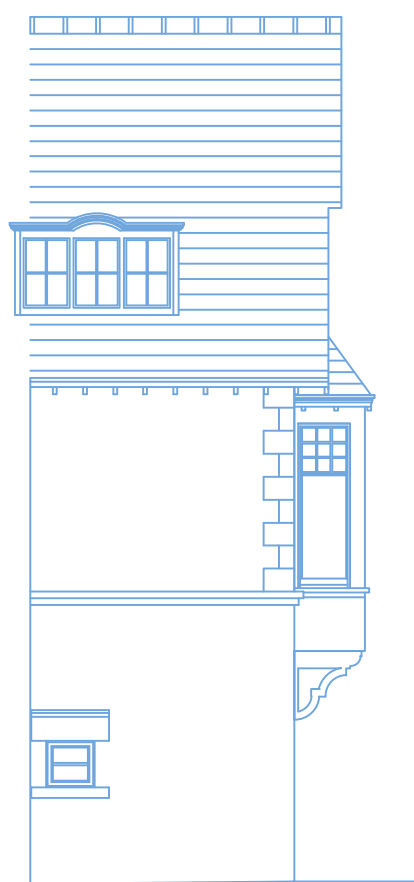

Elevation 'G'

Datum 5.00m

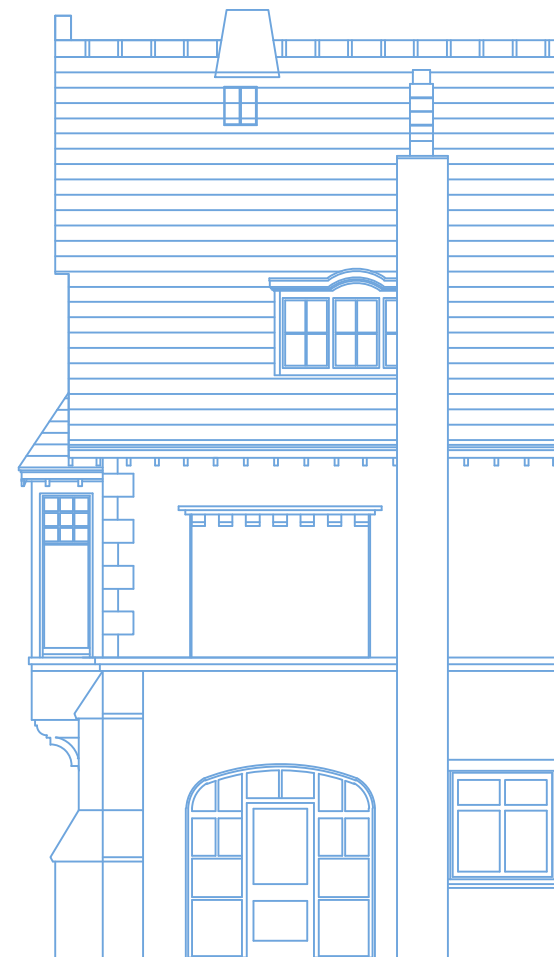

Elevation 'H'

Datum 5.00m

LEGEND



Ceiling Height
Radiator
Floor to Sill Height
Floor to Head Height
Door Height
Floor Level

SHEET LAYOUT

NOTES

REV.	DETAILS	BY	DATE
1	Based on local Grid		
2	Revised to Arbitrary Survey Datum Floor Level curves based on Datum 5.00m		



CLIENT:

PROJECT TITLE:
Museum and Art Gallery

DRAWING TITLE:
Elevations

REVIEWED BY:	DRAWN BY:	QA APPROVED BY:
GT	CL	GT
SCALE:	SURVEY DATE:	
1:100 (A3)	August 2010	
DRAWING NUMBER:	SHEET NUMBER:	REV:
0240101	2	A