


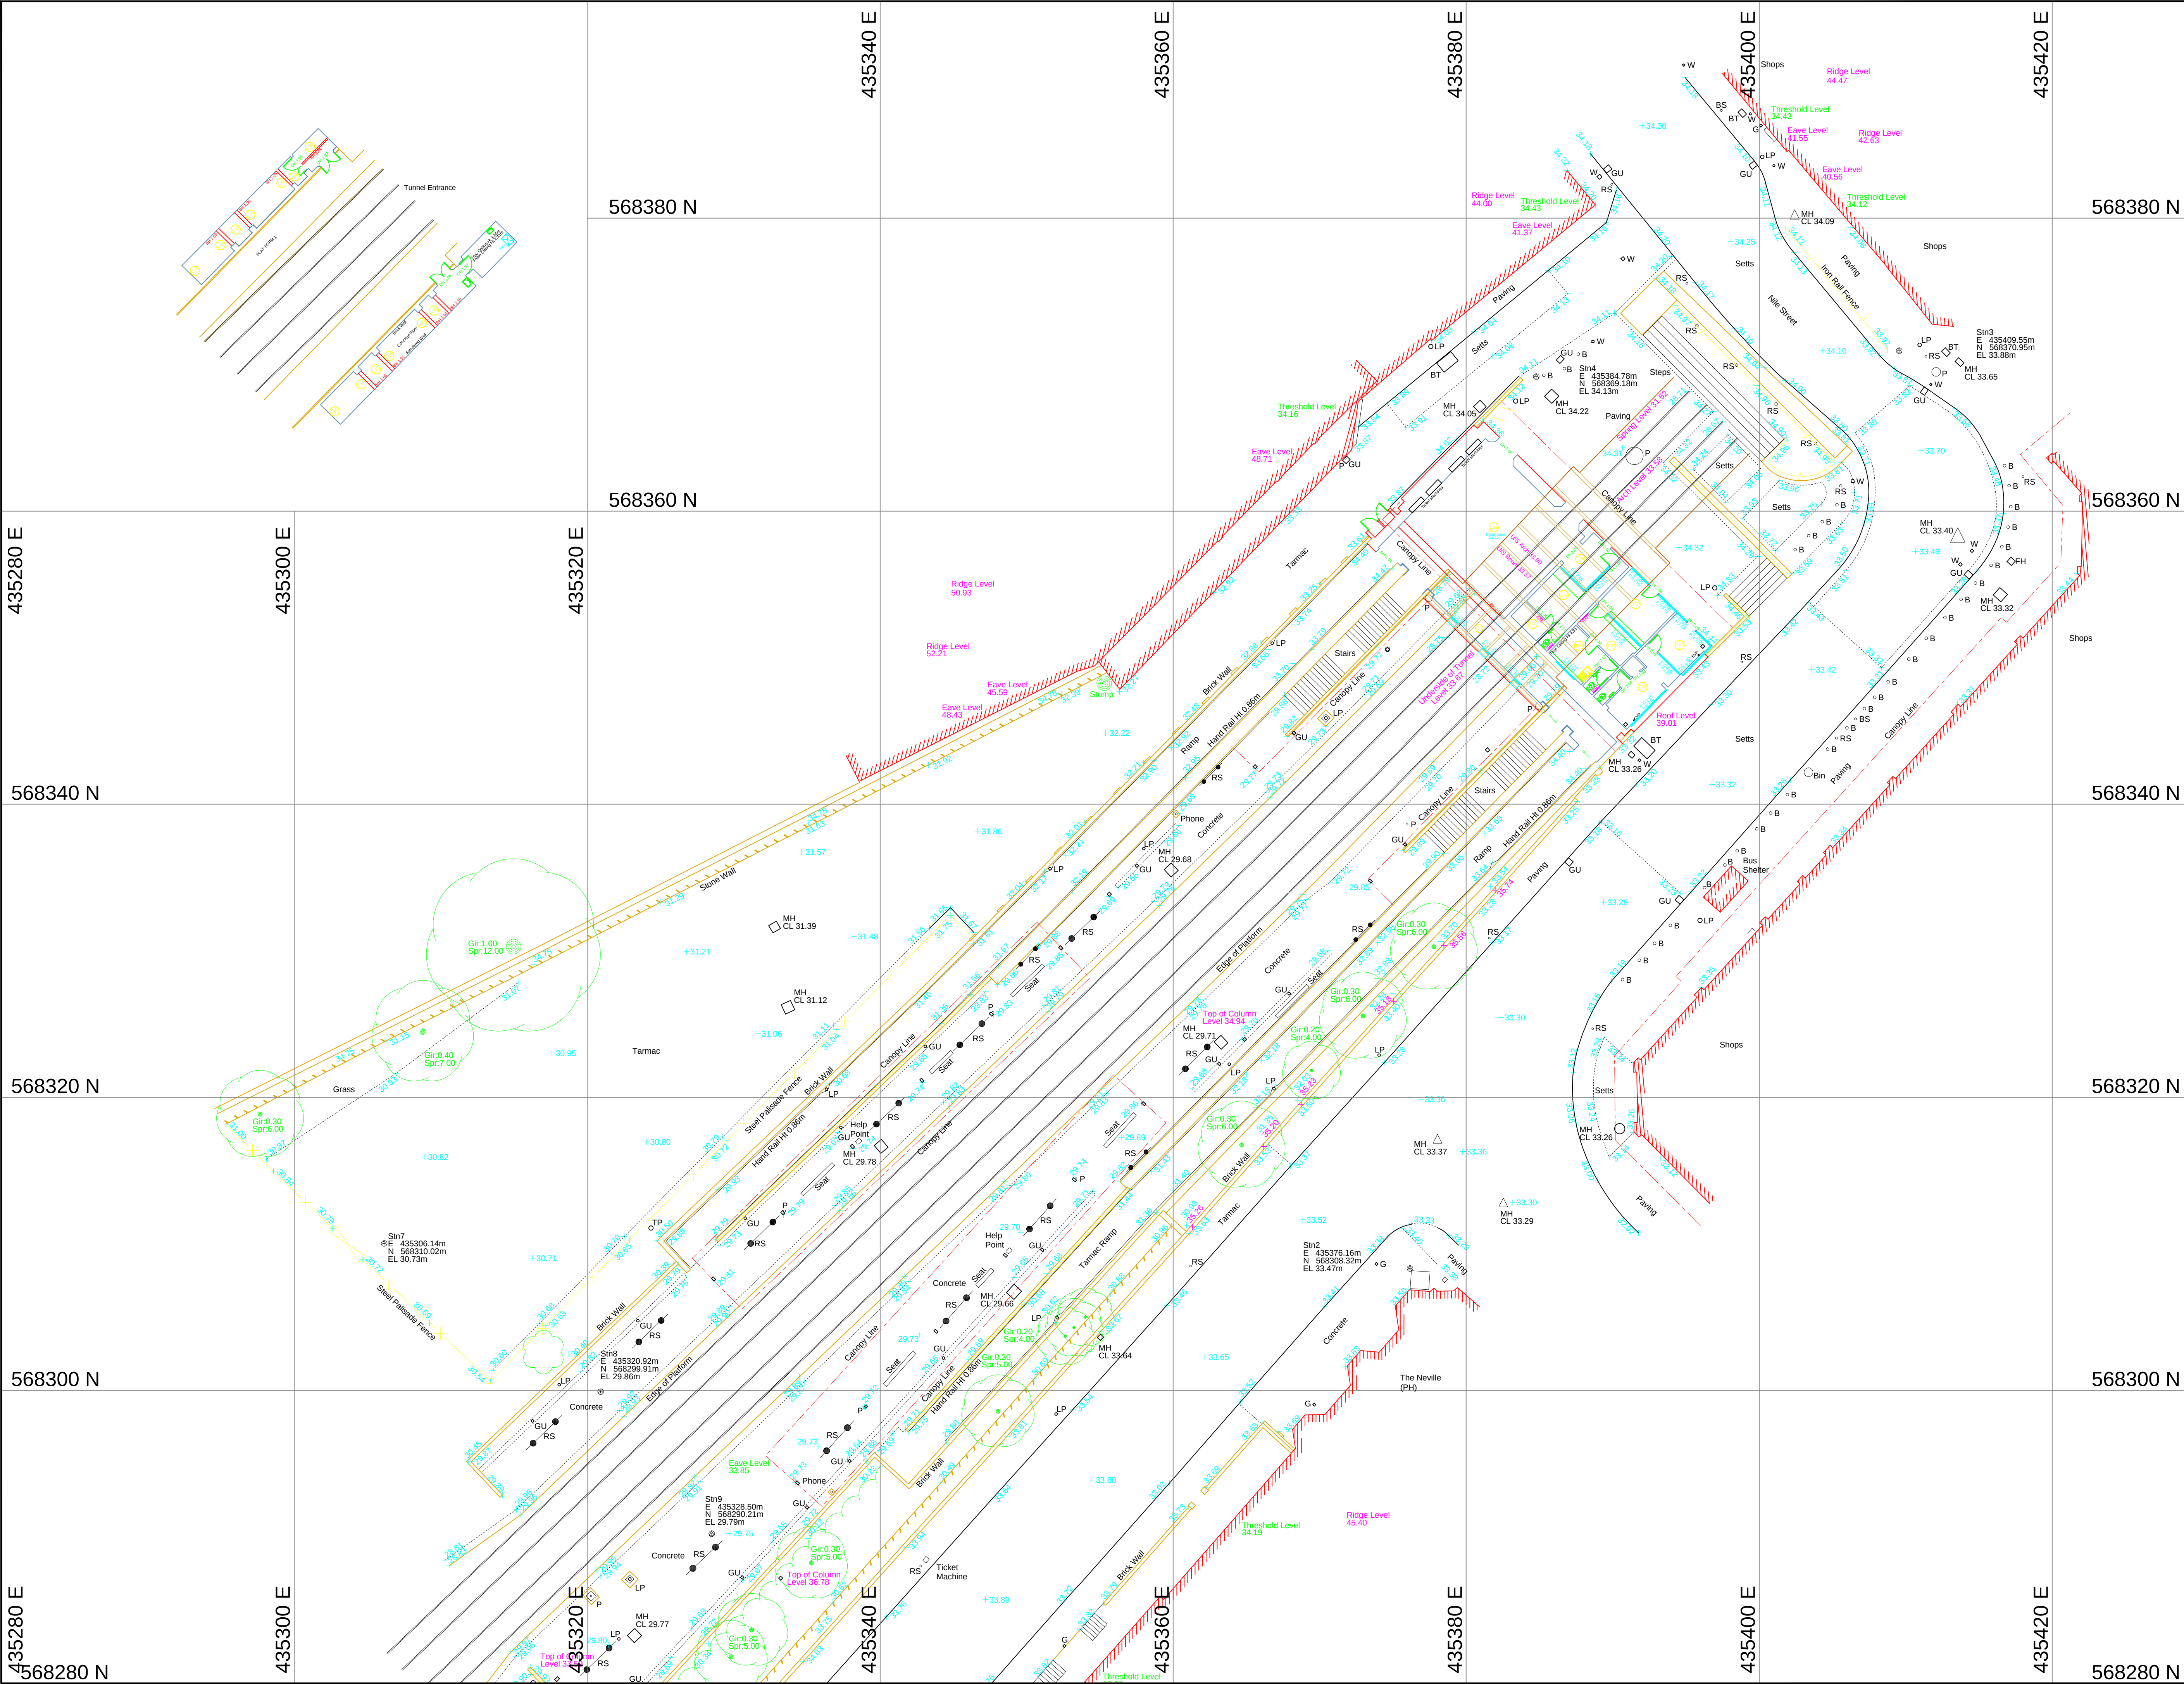

LEGEND

—	Kerb / Hard Edge
- - -	Change of Surface
=====	Wall
	Retaining Wall
—x—x—	Security Fence
—x—x—	Fence
=====	Building
- - -	Top of Embankment
- - -	Bottom of Embankment
~~~~~	Hedge

B	Bollard	G	Gas cover
BM	Bench Mark	IC	Inspect cover
BM	Bench Mark	KO	Kerb Outlet
BS	Bus Stop	LP	Lamp Post
BT	Telecom cover	MH	Manhole
CT	Cable TV cover	MK	Marker
EP	Electric pole	P	Post
ER	Earthling rod	RE	Reading Eye
FH	Fire Hydrant	RS	Road Sign
FS	Flagstaff	TP	Telecom pole
⊙	Survey station	W	Water cover

**SHEET LAYOUT**

Sheet 2

Sheet 1

**NOTES**

D	Tunnel beams and alignment added	GT	01/10
C	Levels added to embankment between Waterville Terrace and platform	GT	01/10
B	Survey showed from 36 to 38	GT	01/10

REV.	DETAILS	BY	DATE

GRID	DATUM
Established using GPS	Established using GPS

**Spatial Geomatics**  
Dinnington  
Newcastle upon Tyne  
NE13 7LZ  
TEL: 01661 823000 FAX: 01661 898137  
email: info@sgl.co.uk  
web site: www.sgl.co.uk

© COPYRIGHT SPATIAL GEOMATICS LTD. ES 147287

CLIENT:

PROJECT TITLE:

DRAWING TITLE:  
Topographical Survey

SURVEYED BY: GT	DRAWN BY: CL	QA APPROVED: GT
SCALE: 1:200 (A1)	SURVEY DATE: March 2010	
DRAWING NUMBER: 0213201	SHEET NUMBER: 2	PAGE: C